


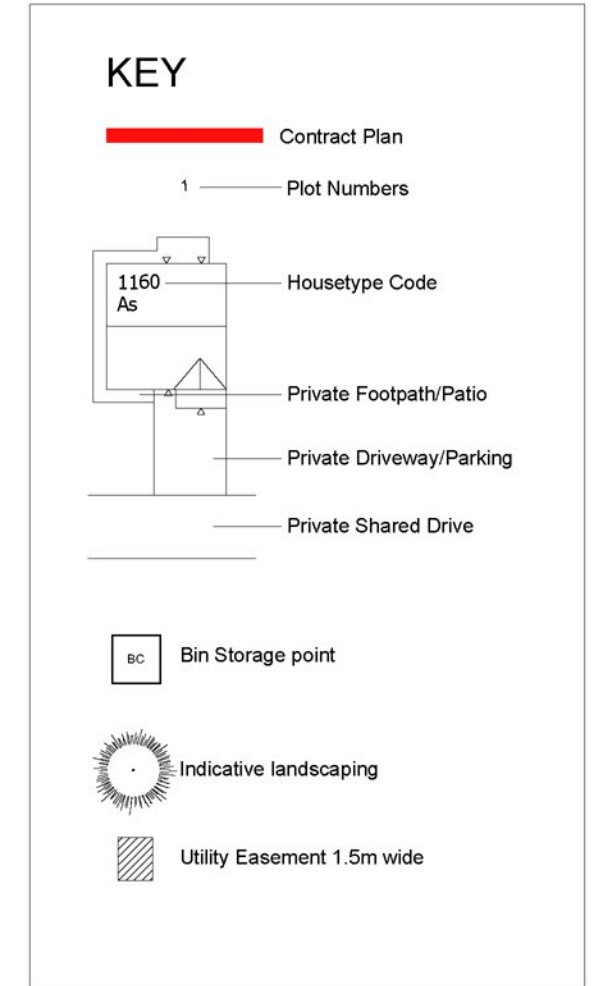

general notes:
do not scale the drawing.
all dimensions to be checked on site prior to commencement of work and any discrepancy shall be immediately reported and resolved prior to work commencing.
this drawing is to be read in conjunction with all relevant drawings and specifications relating to the job whether or not indicated on the drawing.
copyright reserved to mck associates ltd. and this drawing may not be used or reproduced without prior written consent.



P	16.06.2020	DH	Apartments shown as hipped, garden wall replaced with screen fence, east boundary amended.
O	17.03.2020	WL	Schedule Sqft column updated to include Gross Internal Area. Service verge added.
N	28.02.2020	WL	Bollards and apartment car park charging poles added
M	29.01.2020	WL	Plots 1-8 & 25 handing corrected. Plots 30-36 house code corrected. Plots 30-36 drive amended to limit boundary to retained wall
L	27.01.2020	WL	Updated layout from comments in e-mail received by D.A on 27.1.2020
K	14.01.2020	WL	Updated apartment sqfts and schedule
J	27.11.19	C.T	Updated blocks following setting out plans
I	15.10.19	C.T	Amended plots 1 - 8 and walk ways behind 30 - 36
H	15.10.19	C.T	Amended plots 1 - 8
G	09.10.19	WL	Note amendment and bin store size increased
F	08.10.19	WL	PLOT 1-8 AMENDED
E	09.09.19	C.T	MOVED PLOTS 15 - 22
D	23.7.19	WL	AMENDED FOOTPATHS
C	18.7.19	C.T	AMENDED FOOTPATHS
B	15.7.19	WL	AMENDED PARKING AREAS
A	12.7.19	WL	SCHEDULE AND HOUSETYPES UPDATED
Rev.	Date	By	Description



burnaby villa ■ 48 watling street road ■ fulwood ■ preston ■ pr2 8bp
tel: 01772 774510 fax: 01772 774511 email mck@mckassociates.co.uk

Project:
**GREENSIDE
CHORLEY**

Drawn: CT	Checked:	Scale: 1:500	Date: 28/03/2019
Job No: 18-137	Drawing No: PL04	Rev: P	

Schedule of Accommodation

House Type	Size (Gross Internal Area)	Qty	Sq.Ft.
545	545	4	2180
614	614	4	2456
724	724	14	10136
862	862	14	12068
TOTAL		36	26840
Gross Area (Acres)			1.67
Net Area (Acres)			1.58
Coverage (Sq.Ft./Acre)			16987.34

A2 CONSTRUCTION